

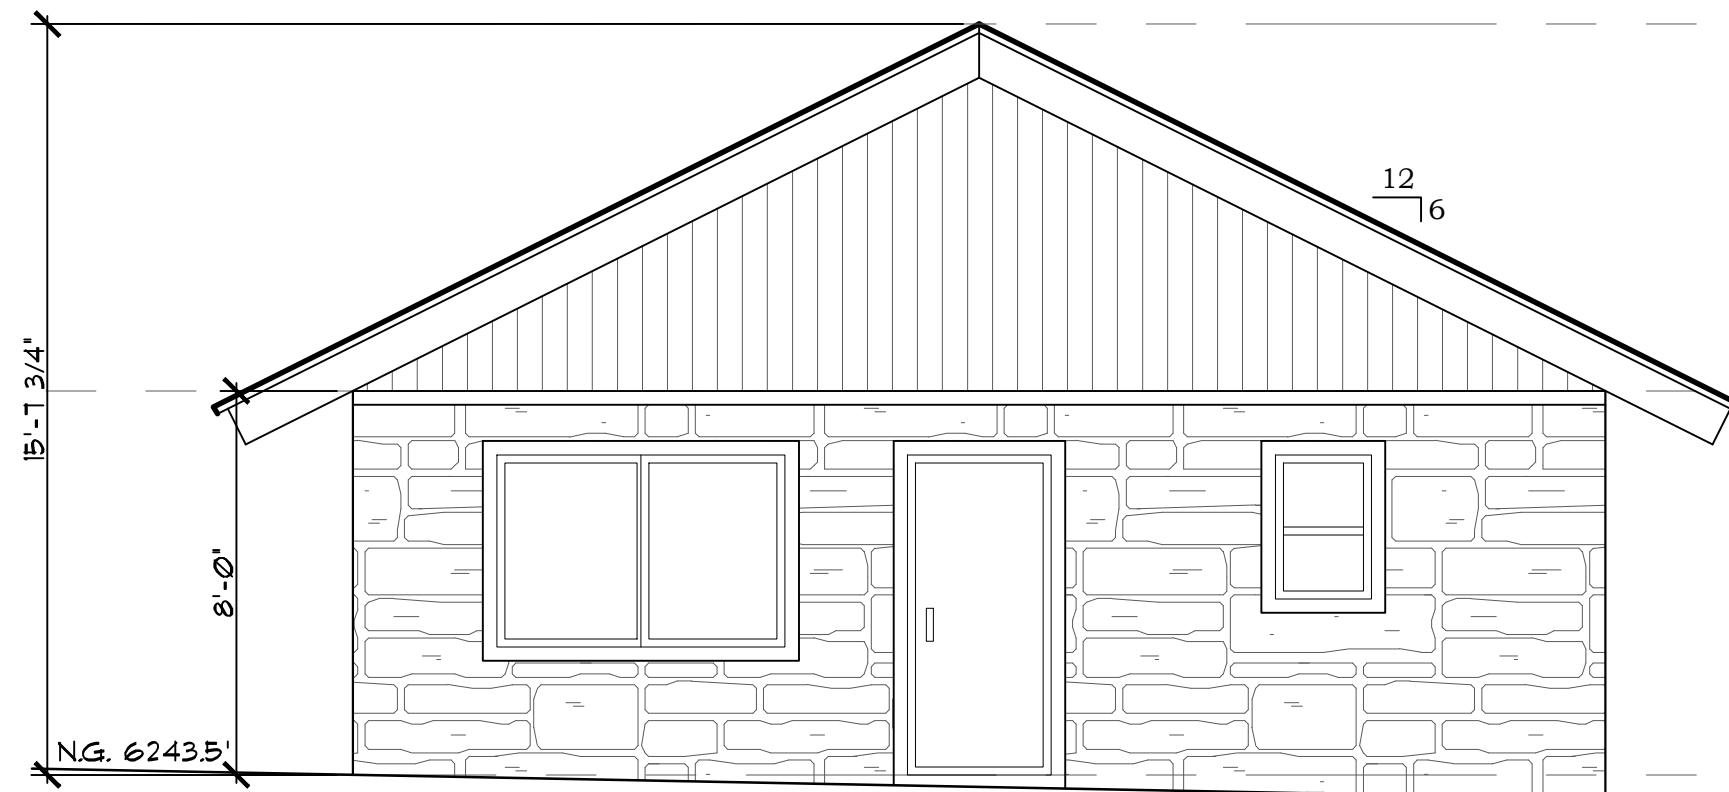



EXISTING FLOOR PLAN
SCALE: 1/4"=1'-0"

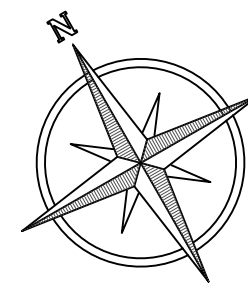


EXISTING FRONT (EAST) ELEVATION
SCALE: 1/4"=1'-0"

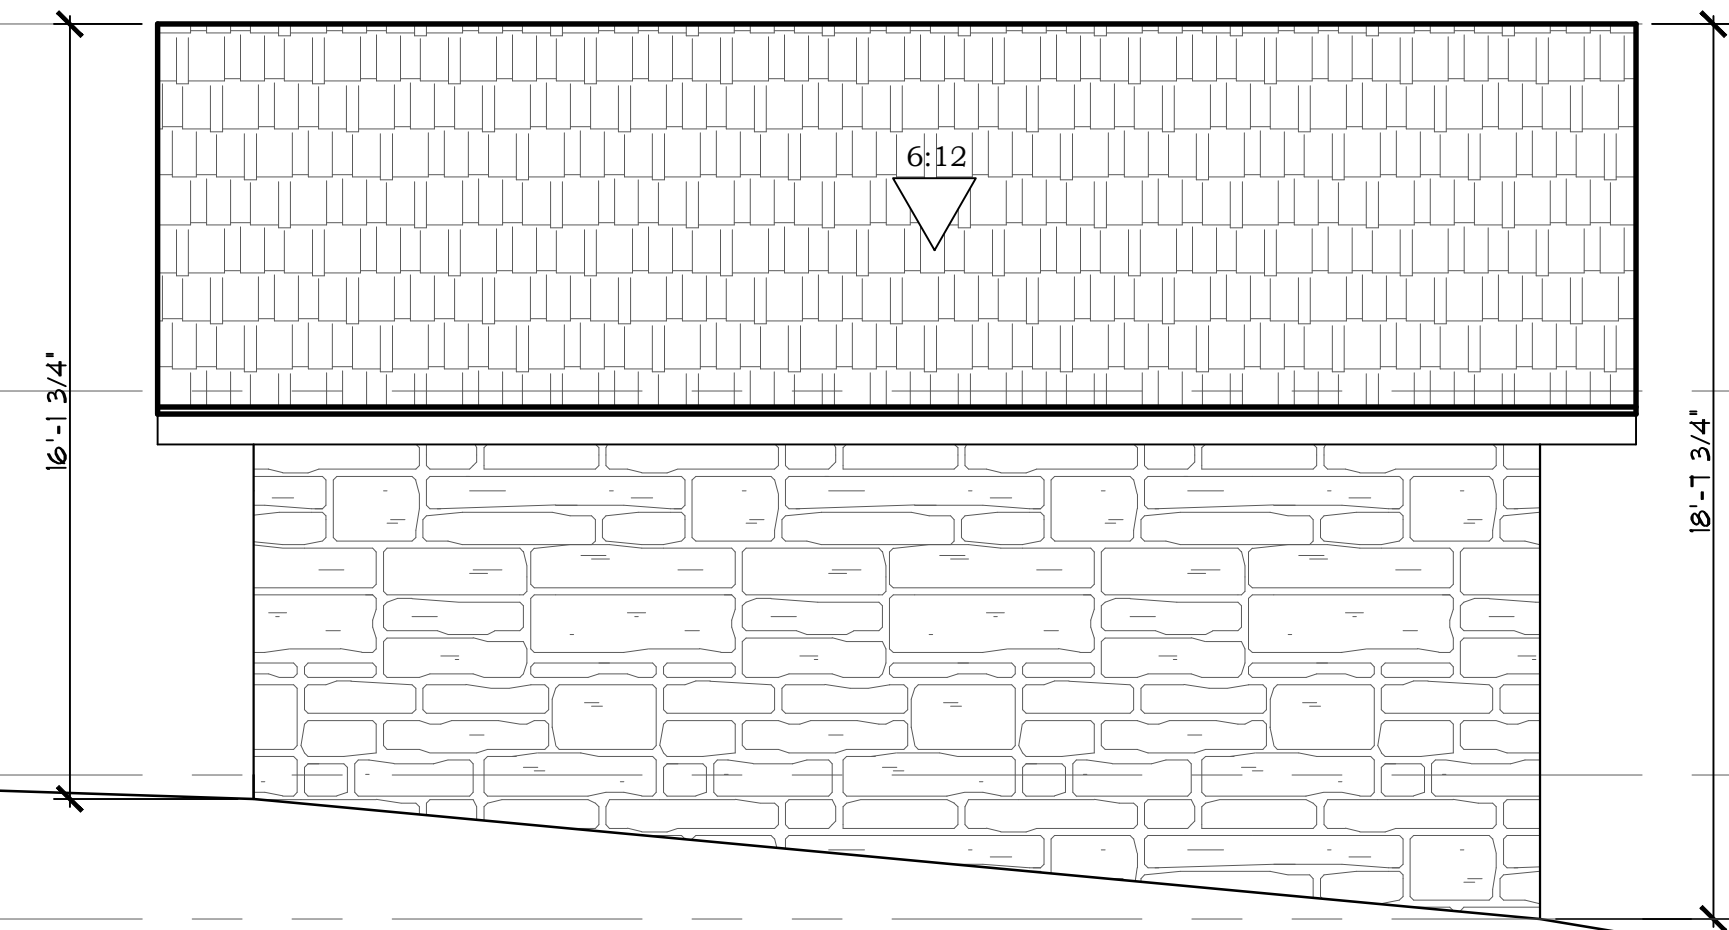

EXISTING RIGHT (NORTH) ELEVATION
SCALE: 1/4"=1'-0"

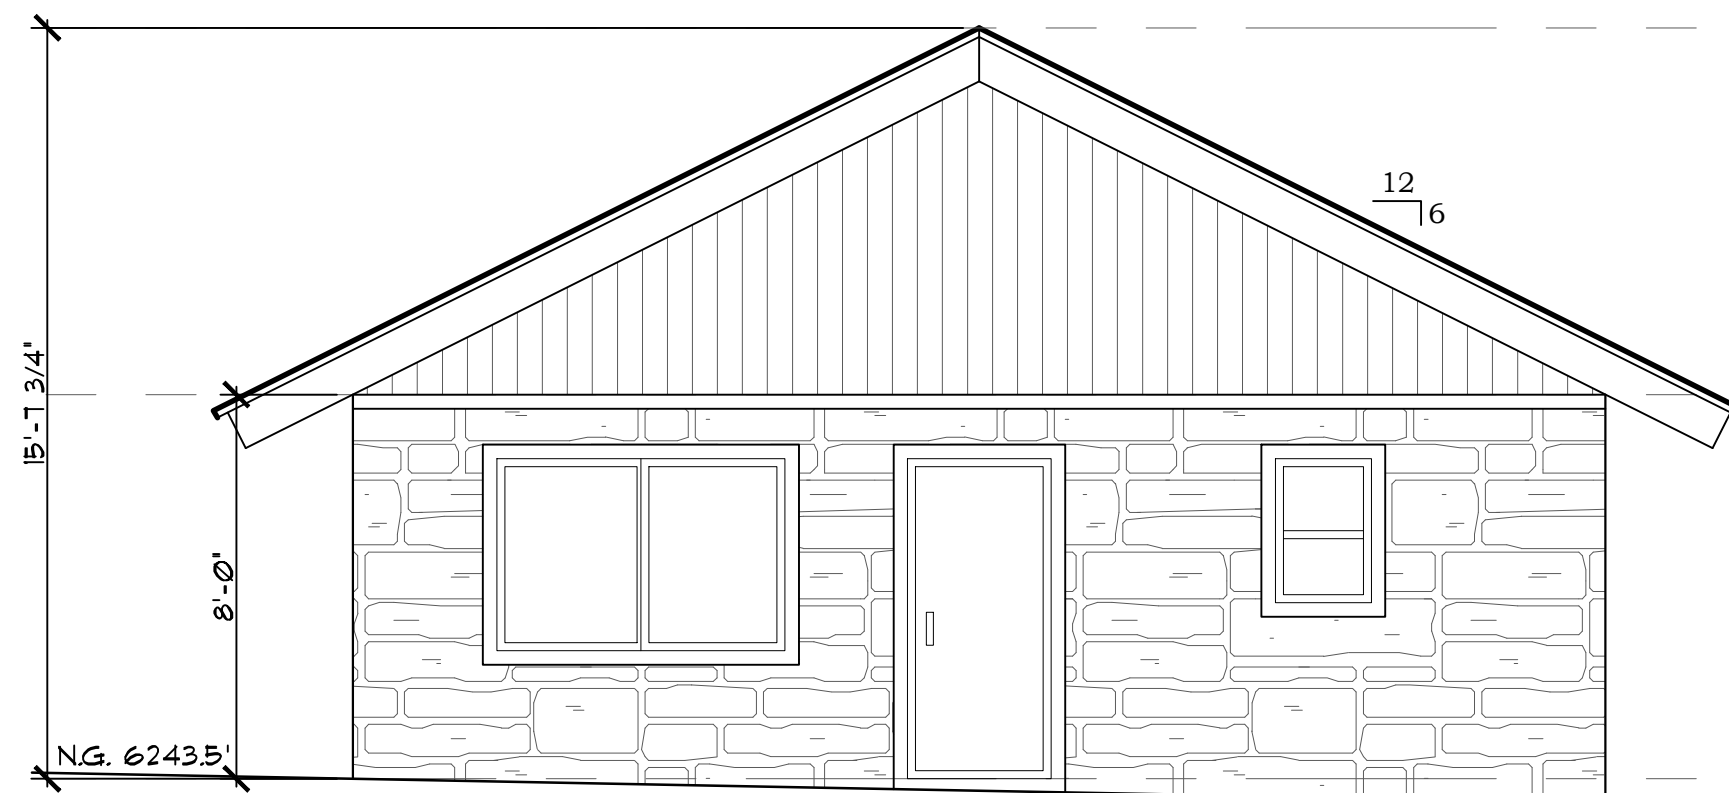

EXISTING FRONT (EAST) ELEVATION
SCALE: 1/4"=1'-0"

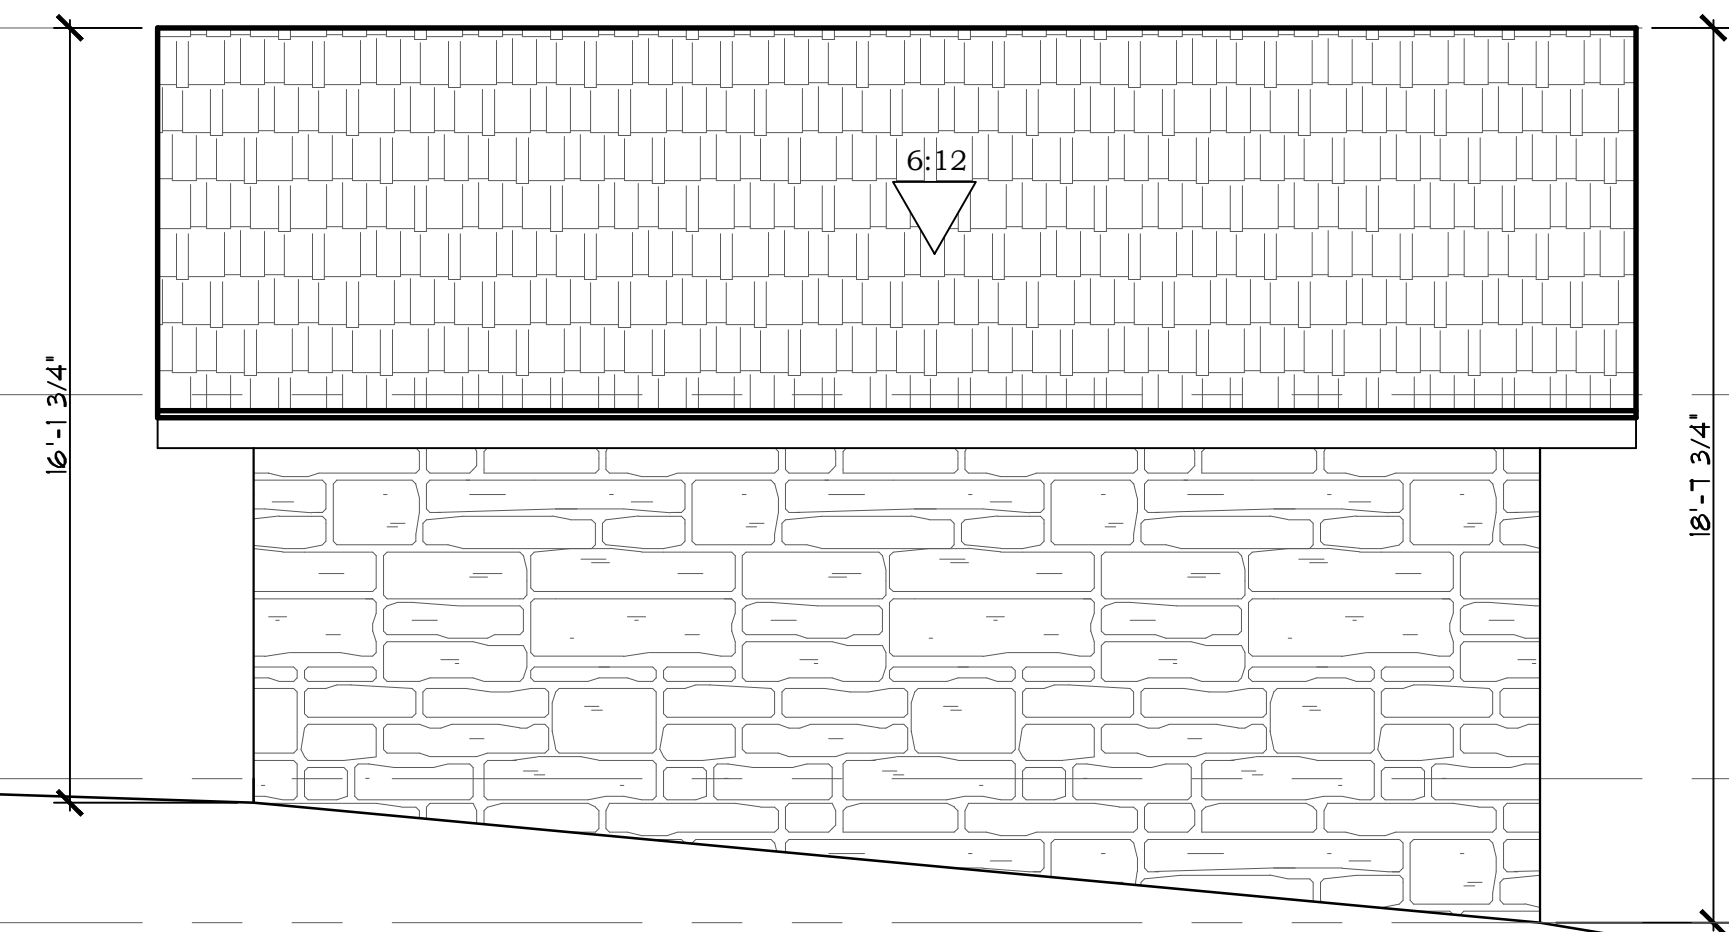

EXISTING RIGHT (NORTH) ELEVATION
SCALE: 1/4"=1'-0"

DESIGNER LOGO

**FLOOR PLANS & ELEVATIONS
- EXISTING -**

PROJECT:

Project For:
TRPA RESIDENCE
PO BOX 531
STATELINE, NV 89449
APN: 0000-00-000-001

DATE:

- 9/22/17 TRFD SUBMITTAL
- 10/17/17 TRPA SUBMITTAL
- 10/30/17 TRPA REVISION 1
- 11/10/17 TRPA ACKNOWLEDGMENT

DRAWN BY:
DATE PREPARED:
SCALE: AS NOTED

DRAWING No:

A1