


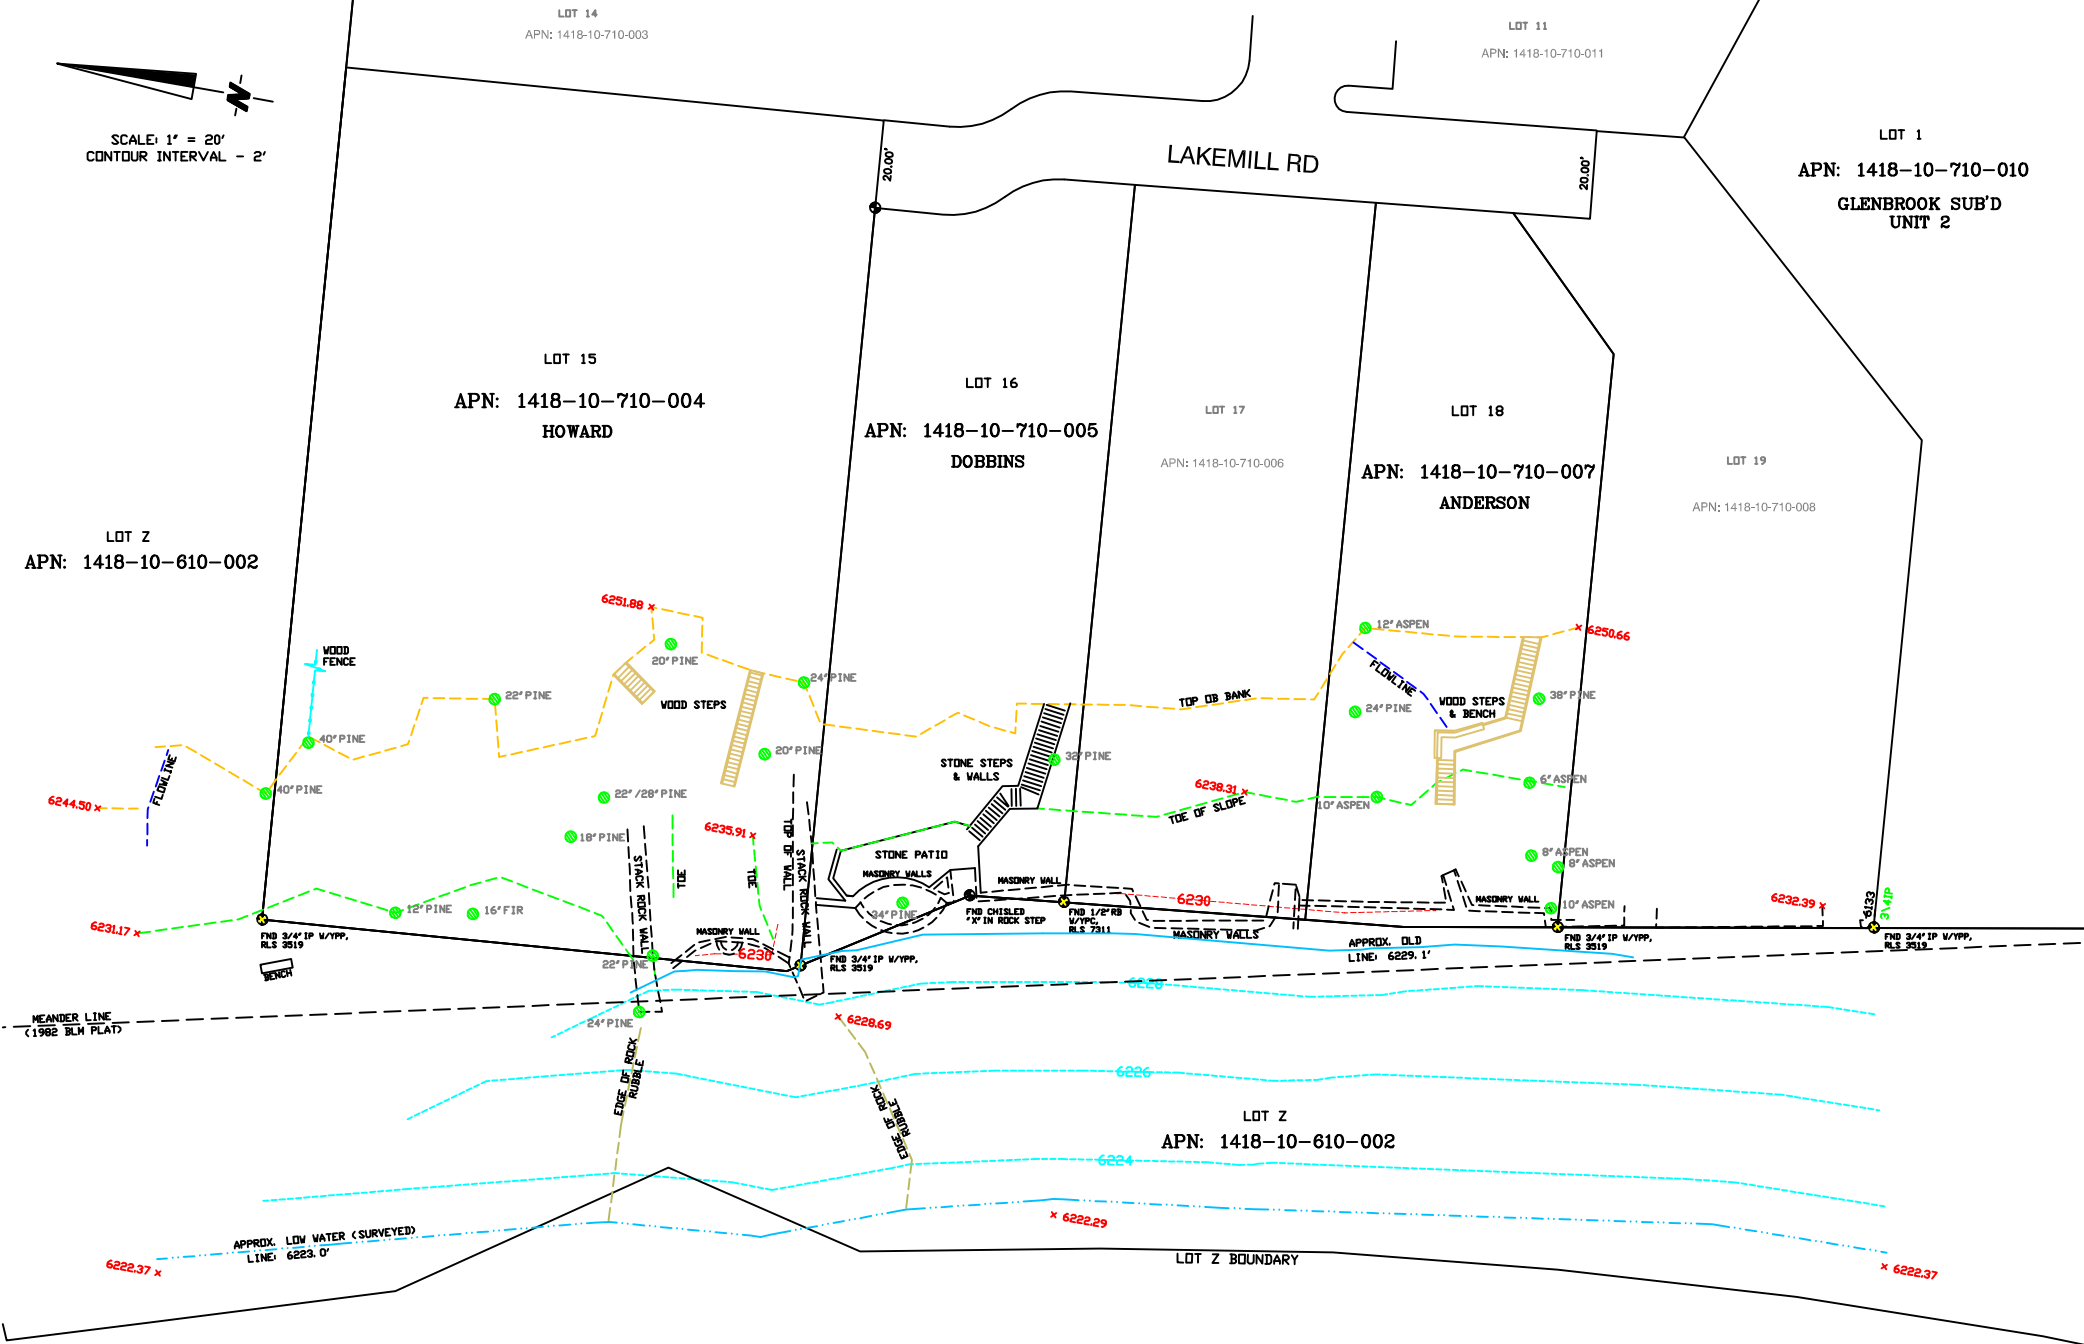

SCALE: 1" = 20'  
CONTOUR INTERVAL - 2'



**LEGEND**

- FOUND MONUMENT AS NOTED
- RB REBAR
- IP IRON PIPE
- (R) OFFICIAL PLAT OF GLENBROOK UNIT NO. 2, SHEET 2 & UNIT NO. 2-1, SHEET 4, FILED FOR RECORD MAY 26, 1978 IN BOOK 578 OF MAPS, AT PAGE 2285, OFFICIAL RECORDS OF DOUGLAS COUNTY, NEVADA
- (M) MEASURED
- EXISTING MAJOR CONTOUR
- EXISTING MINOR CONTOUR
- TOP OF BANK
- TOE OF SLOPE
- MAJOR --- APPROXIMATE CONTOURS PRIOR TO ACCRETION
- MINOR --- APPROXIMATE CONTOURS PRIOR TO ACCRETION
- 6222.37 x SPOT ELEVATION

**BASIS OF BEARINGS**

THE COMMON LINE BETWEEN LOTS 15 AND 16 AS SHOWN ON OFFICIAL PLAT OF GLENBROOK UNIT NO. 2, SHEET 4, FILED FOR RECORD MAY 26, 1978 IN BOOK 578 OF MAPS, AT PAGE 2285, OFFICIAL RECORDS OF DOUGLAS COUNTY, NEVADA.

**NOTE**

APPROXIMATE OLD 6229.1' LINE AND ASSOCIATED CONTOURS DERIVED FROM BOTTOM OF VARIOUS WALL ELEVATIONS AND CURRENT BOTTOM OF LAKE ELEVATIONS.

APN: 1418-10-710-004  
OLD APN: 01-161-040  
203 LAKEMILL RD  
GLENBROOK, NEVADA

OWNER OF RECORD:  
HOWARD, TIMOTHY E. & SARAH S., TTE  
99 COGHLAN LN  
ATHERTON, CA 94027


APN: 1418-10-710-005  
OLD APN: 01-161-050  
201 LAKEMILL RD  
GLENBROOK, NEVADA

OWNER OF RECORD:  
DOBBINS, DAVID D. & SHARON L.  
P.O. BOX 376  
GLENBROOK, NV 89413

APN: 1418-10-710-007  
OLD APN: 01-161-070  
204 LAKEMILL RD  
GLENBROOK, NEVADA

OWNER OF RECORD:  
ANDERSON, MARY MARGARET  
2440 SAND HILL RD  
MENLO PARK, CA 94025

**ENGINEERING · PLANNING · RESOURCE MANAGEMENT**  
**RESOURCE CONCEPTS, INC.**

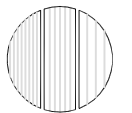

212 ELKS POINT ROAD, STE. 443  
P.O. BOX 11796  
ZENEPHYR COVE, NEVADA 89448  
PHONE: 775-588-1600 FAX: 775-588-7500  
WEB SITE: www.rc-nv.com

REVISION	DATE
RELEASED FOR TRPA REVIEW	01-15-03

**TOPOGRAPHIC SURVEY**  
**LOW WATERLINE TO APPROXIMATE**  
**BOTTOM OF EXISTING RETAINING WALL**  
**FOR**  
**MARY MARSH LINDE**  
**LOTS 15, 16 & 18, GLENBROOK UNIT 2A**  
**FOR LOT Z, GLENBROOK UNIT NO. 2**  
**Douglas County, NV**

<b>JOB NO.</b> 10-100.1
<b>DATE</b> 04/02/10
<b>DESIGNED</b>
<b>DRAWN</b> CNJ
<b>CHECKED</b> DMH
<b>SHEET 1 OF 1</b>