


# SAMPLE SITE PLAN

Minimum Size 18" x 24" paper

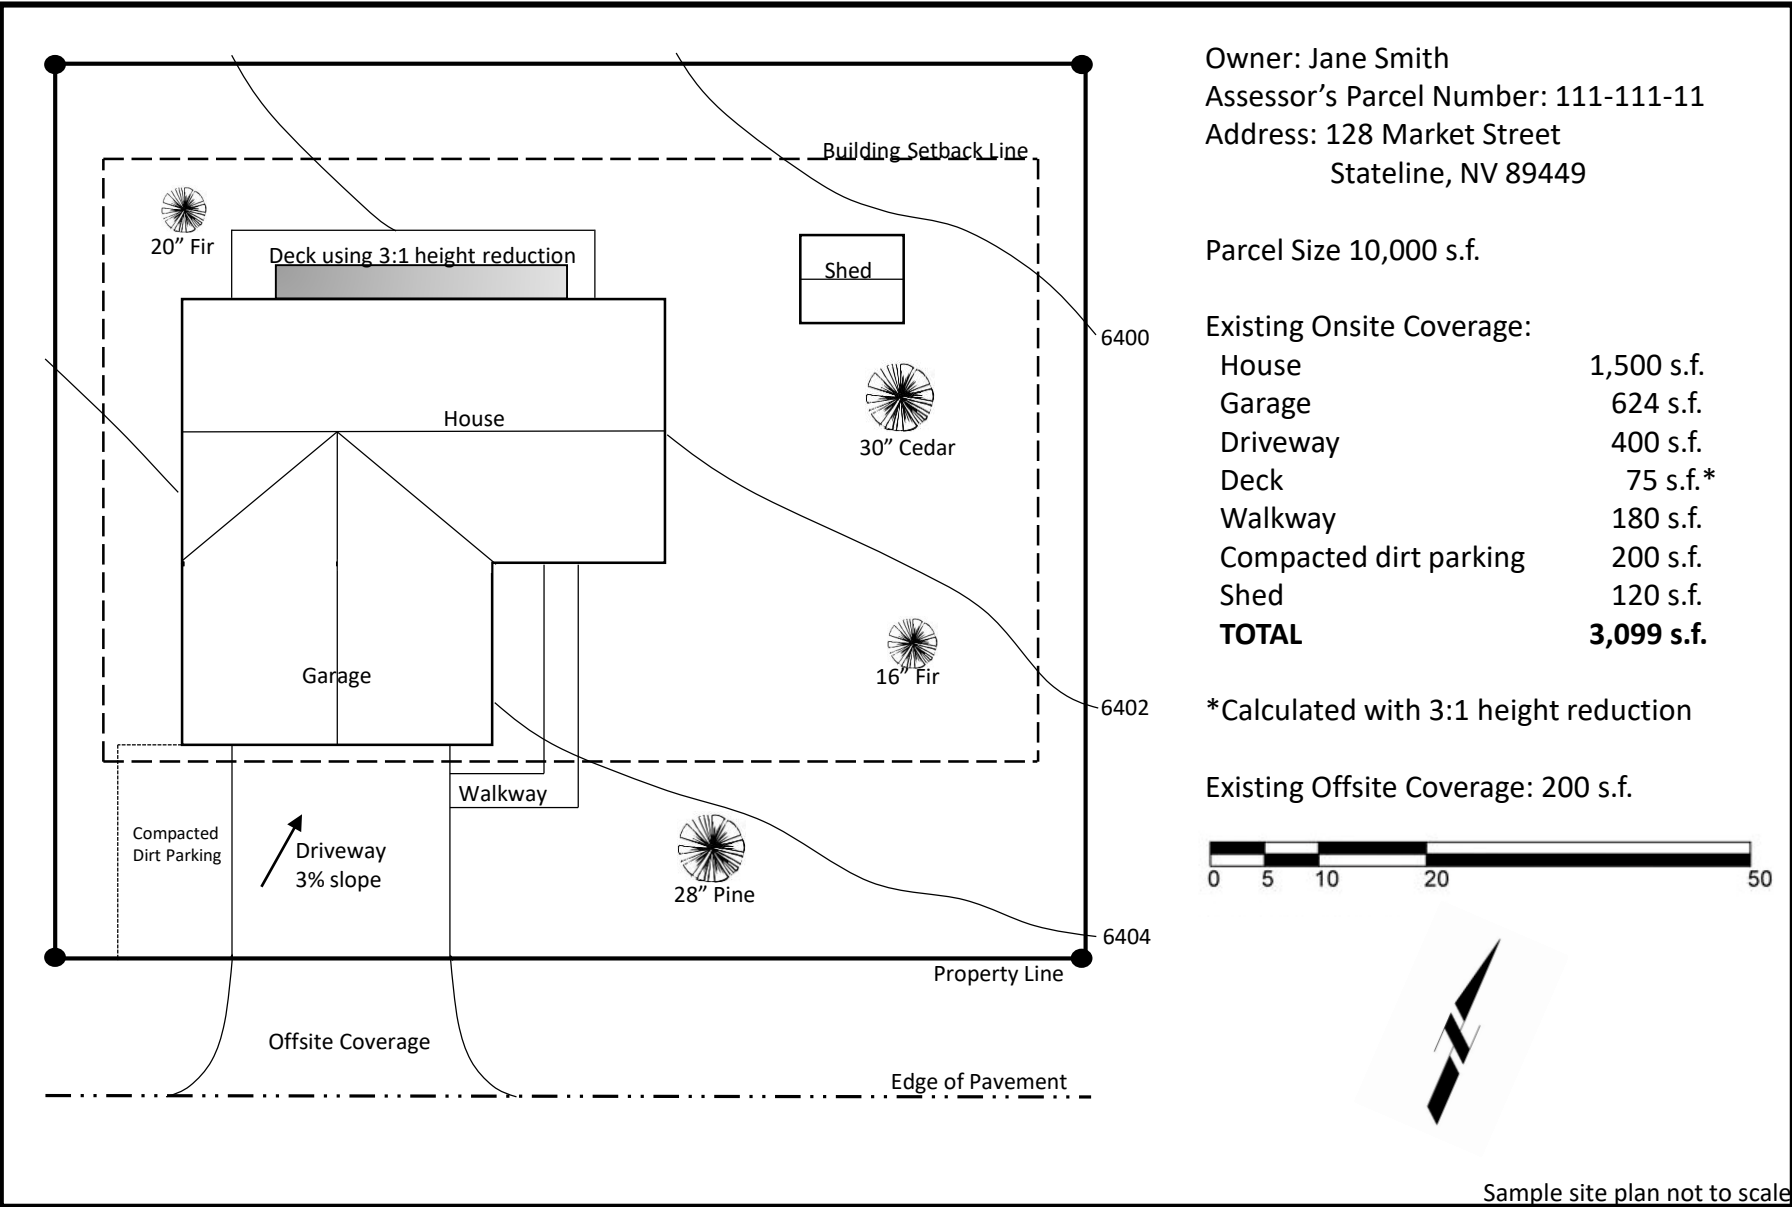

Owner: Jane Smith  
 Assessor's Parcel Number: 111-111-11  
 Address: 128 Market Street  
 Stateline, NV 89449

Parcel Size 10,000 s.f.

Existing Onsite Coverage:

House	1,500 s.f.
Garage	624 s.f.
Driveway	400 s.f.
Deck	75 s.f.*
Walkway	180 s.f.
Compacted dirt parking	200 s.f.
Shed	120 s.f.
<b>TOTAL</b>	<b>3,099 s.f.</b>

\*Calculated with 3:1 height reduction

Existing Offsite Coverage: 200 s.f.



Sample site plan not to scale